



CURVE	ARC	RADIUS	CHORD	CHORD BEARING
C1	103.84'	493.55'	103.65'	S75°46'59"E
C2	10.30'	691.55'	10.30'	S82°14'12"E
C3	179.19'	578.89'	178.48'	N33°14'21"E

LEGEND	
●	IRON PIN FOUND
○	IRON PIN SET
⊗	UTILITY POLE
△	CALCULATED POINT
—E—	ELECTRIC LINE
—X—	FENCE LINE
—W—	WATER LINE
—T—	TELEPHONE LINE
—G—	GAS LINE
—S—	SANITARY SEWER LINE
⊙	ELECTRIC METER
■	FENCE CORNER
⊙	GAS METER
⊠	GAS MARKER

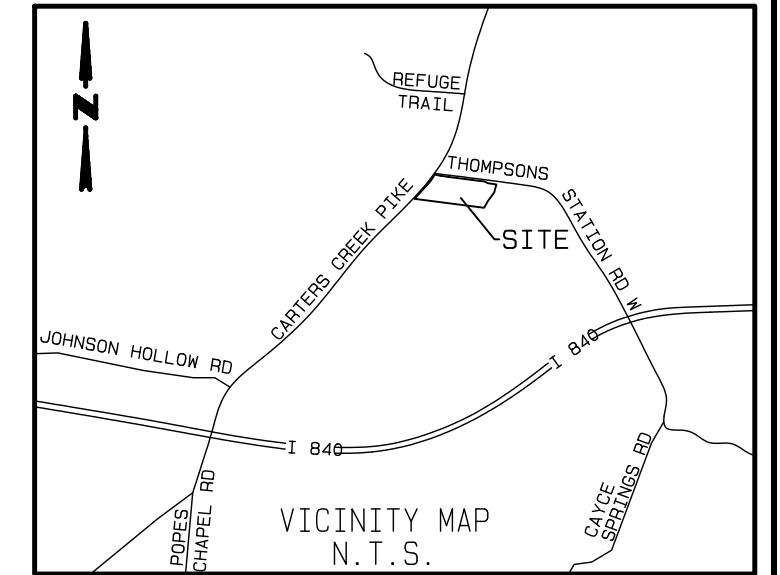

TAX MAP 130, PO PARCEL 34.03
12.00 ACRES +/-
522,642 SF

4" WATERLINE
20' H.B. & T.S.
EASEMENT
(SEE EXCEPTION #11)

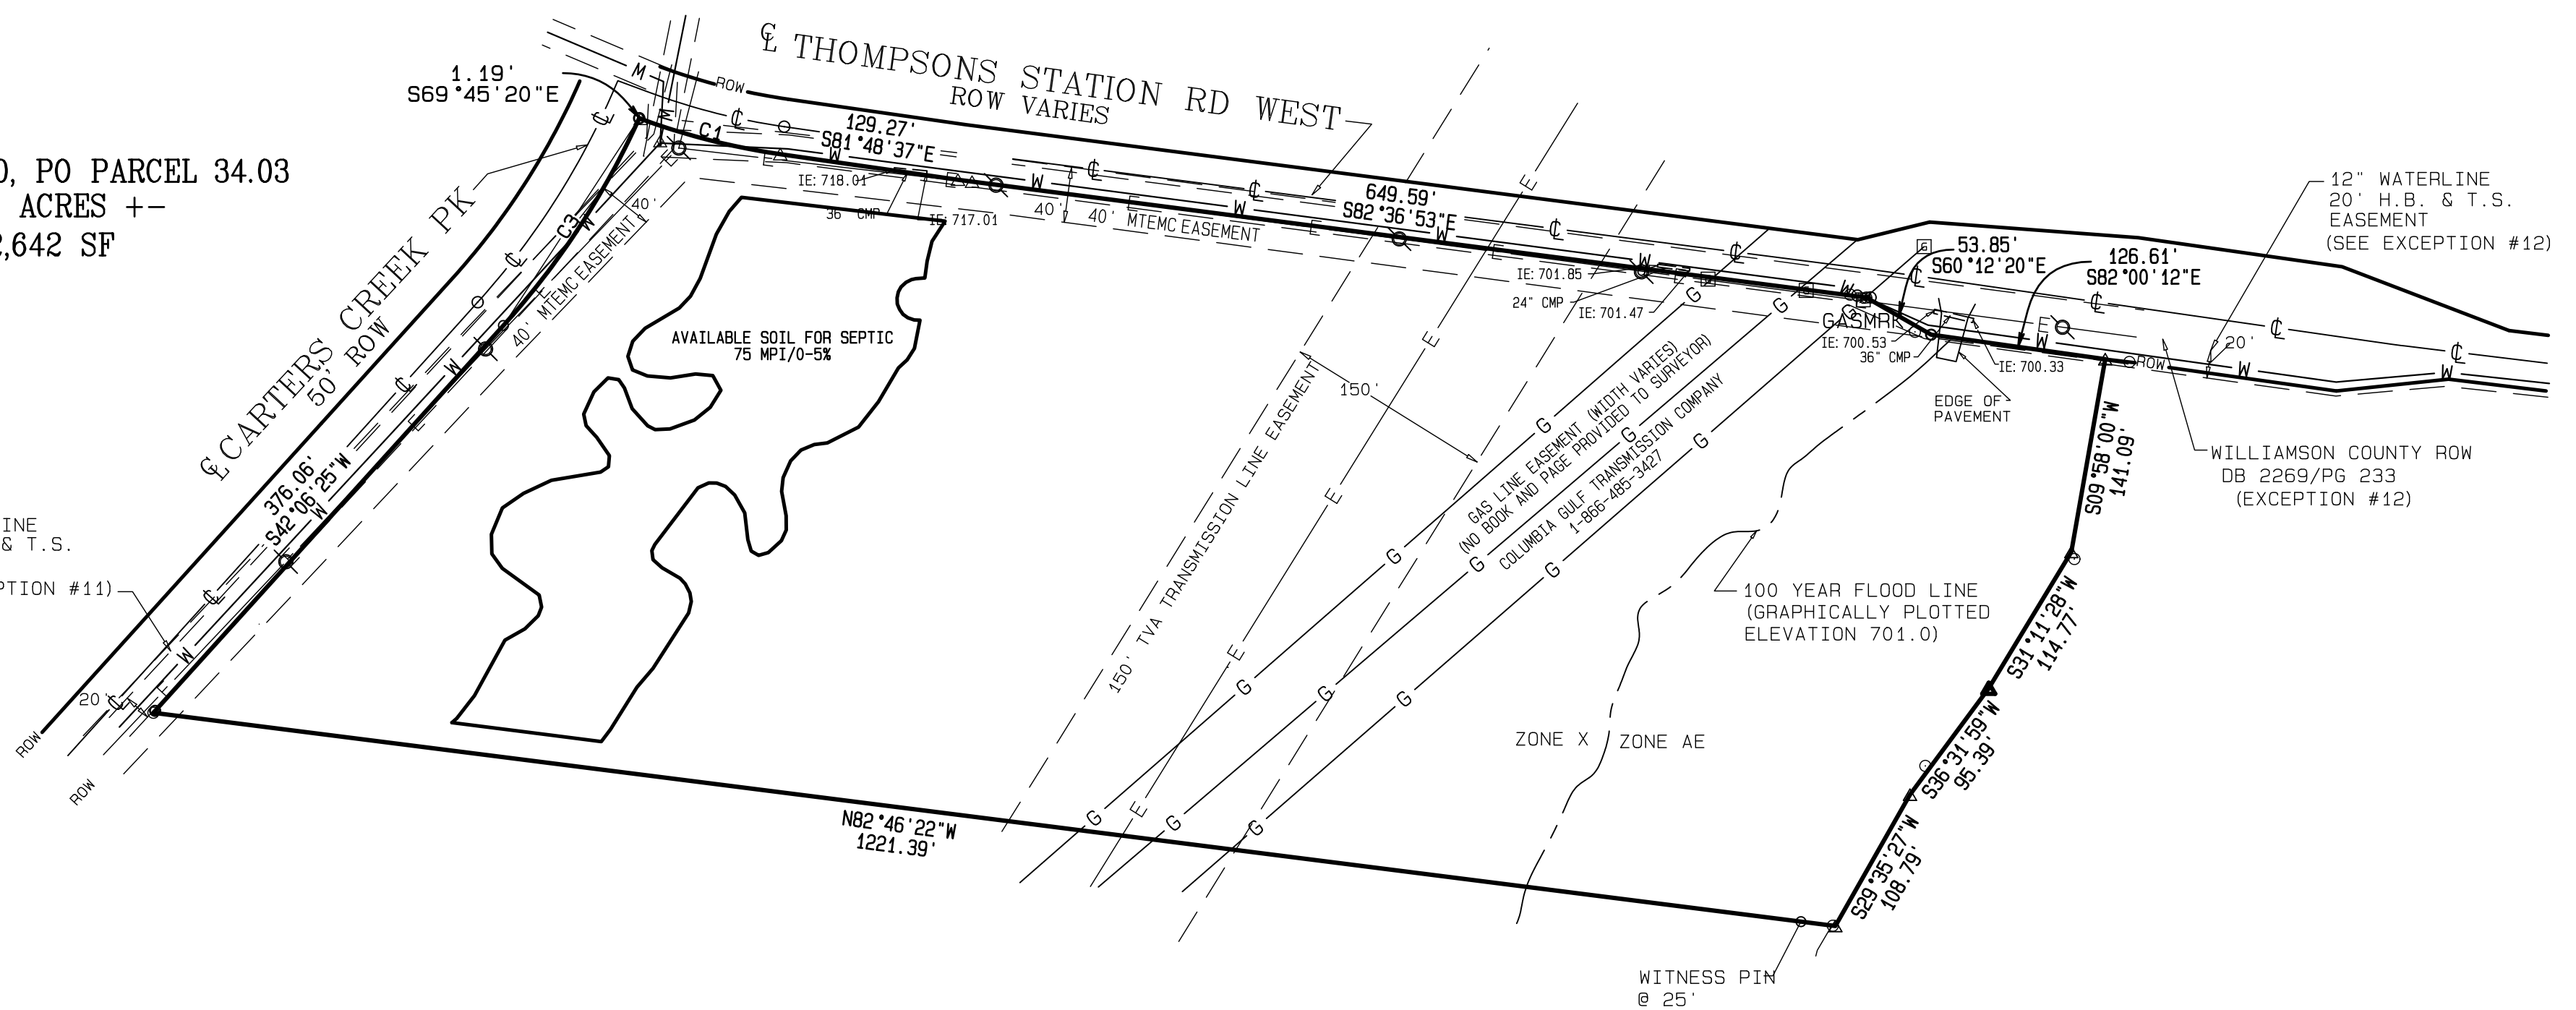

11/8/2019

ARROWHEAD SURVEY
4151 OLD HILLSBORO ROAD
FRANKLIN, TN 37064
615-599-7347

SOIL EXHIBIT

PROPERTY OF
WILLIAMSON COUNTY
DEED BOOK 7548, PAGE 18
TAX MAP 130, PARCEL 34.03
2ND CIVIL DISTRICT
WILLIAMSON COUNTY, TN