




PROPOSED LAYOUT

INTERSECTION IMPROVEMENTS
TOWN OF THOMPSON'S STATION
THOMPSON'S STATION, TENNESSEE

DR.	CHK.	DATE	DESCRIPTION
	MWT	5-10-18	ORIGINAL ISSUE

C2.00

FILE NO. 36474-00

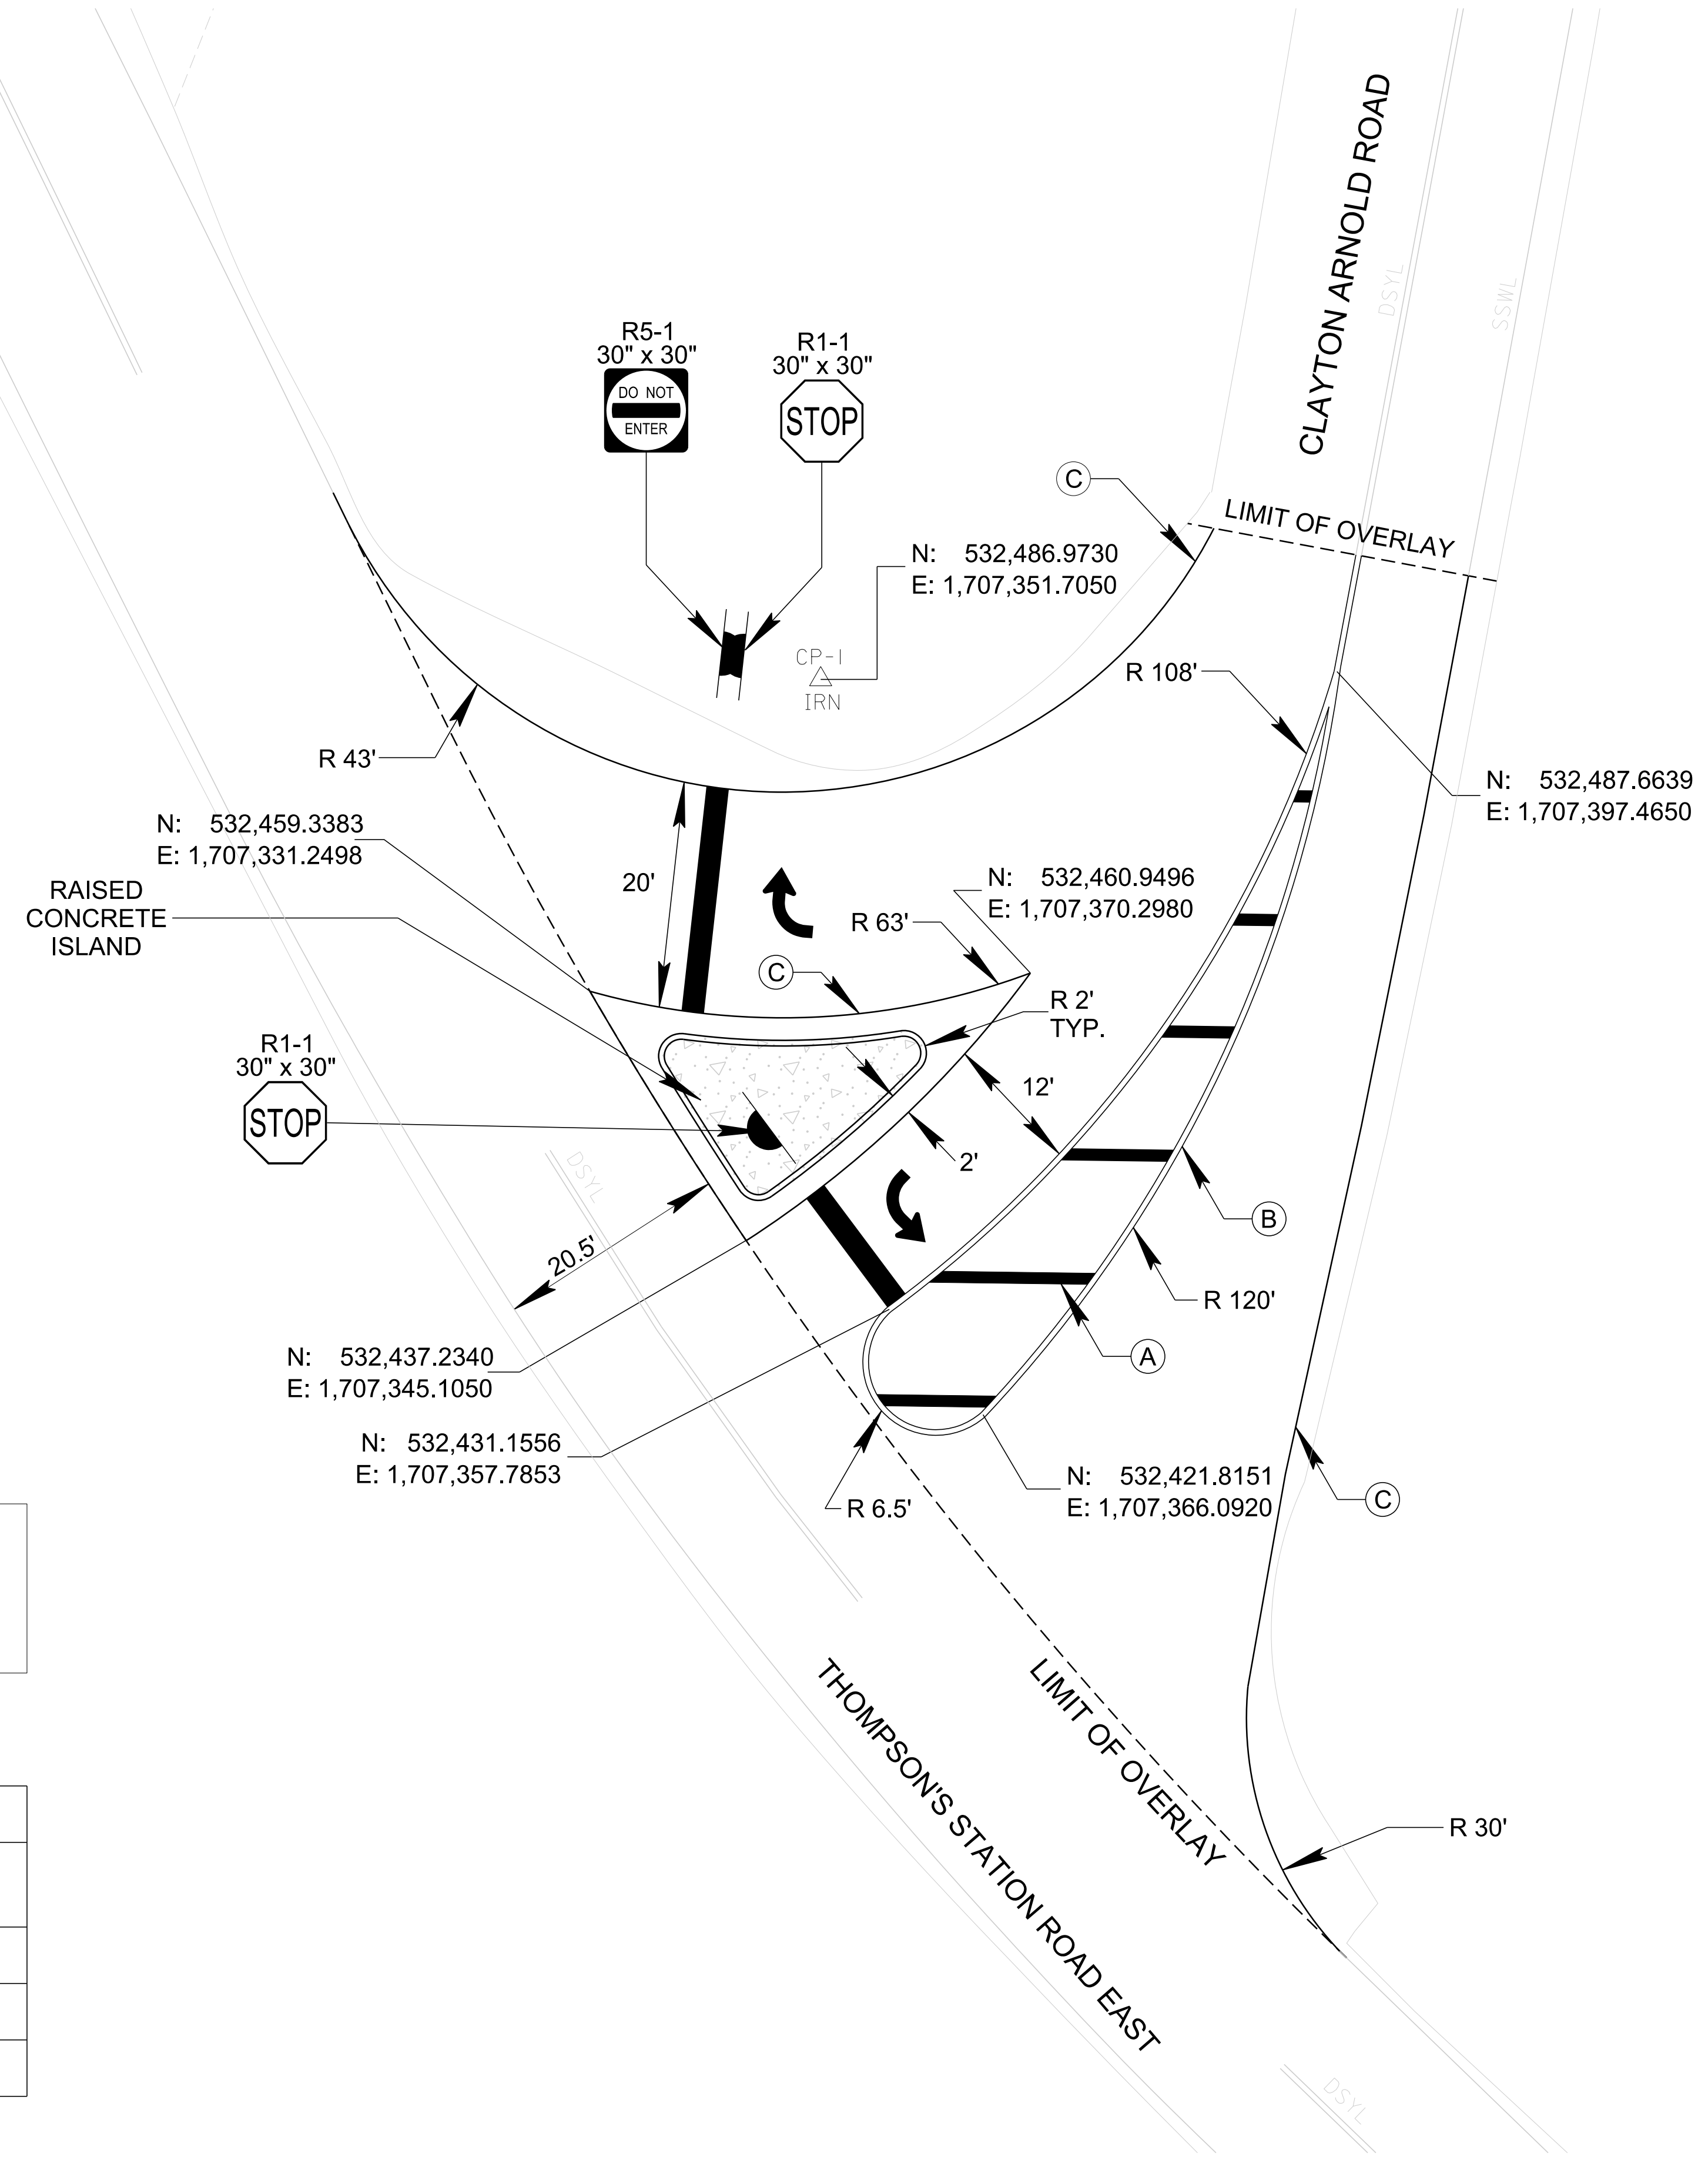

NOTE: REFERENCE TDOT T-M-3: MARKING STANDARDS FOR TRAFFIC ISLANDS, MEDIANS & PAVED SHOULDERS ON CONVENTIONAL ROADS.

	24" STOP LINE
	TURN ARROWS
	CHANNELIZATION STRIPING
	DOUBLE SOLID YELLOW LINE
	SINGLE SOLID WHITE LINE

