
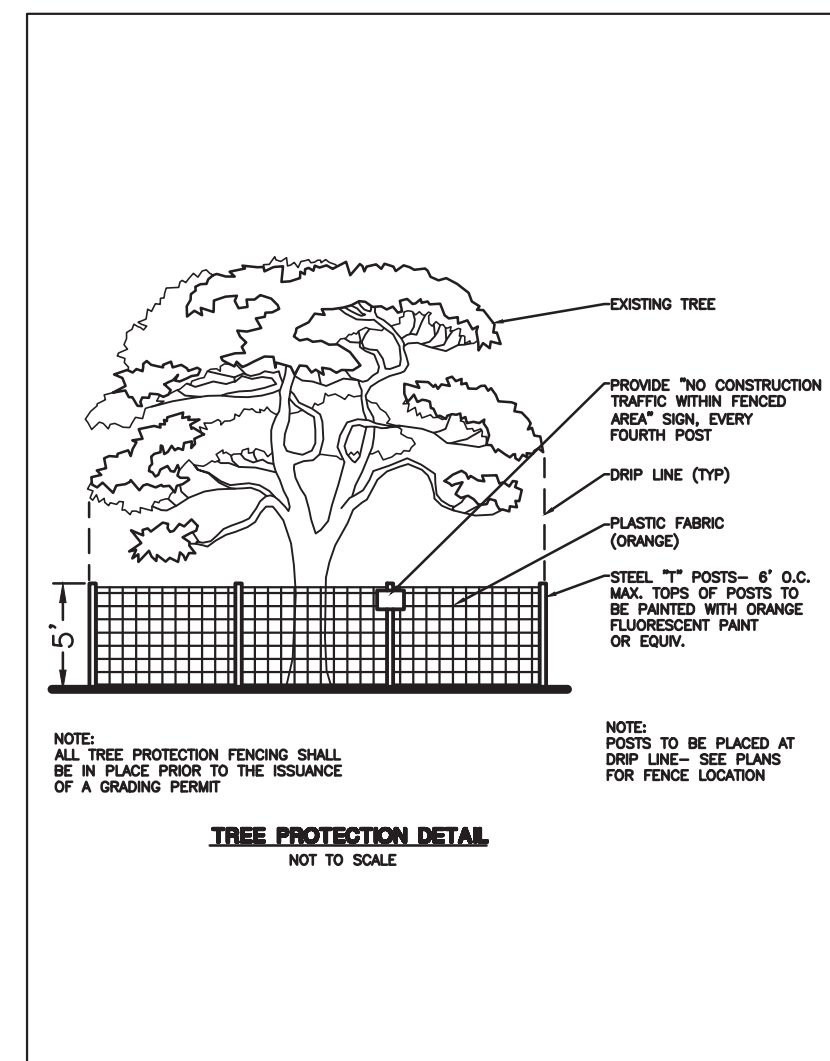



**CRITZ LANE IMPROVEMENTS**  
 FOR  
**TOWN OF THOMPSON'S STATION, TN**  
 TOWN OF THOMPSON'S STATION, WILLIAMSON COUNTY, TENNESSEE

JOB NO.	WK. ORDER	DESIGNED:	DRAWN:	SCALE:	DATE:	REV. #	DESCRIPTION:
18190	1349	FLR	FLR	1"=50'	JULY 13, 2020		

**PROPOSED LAYOUT**  
**4A**

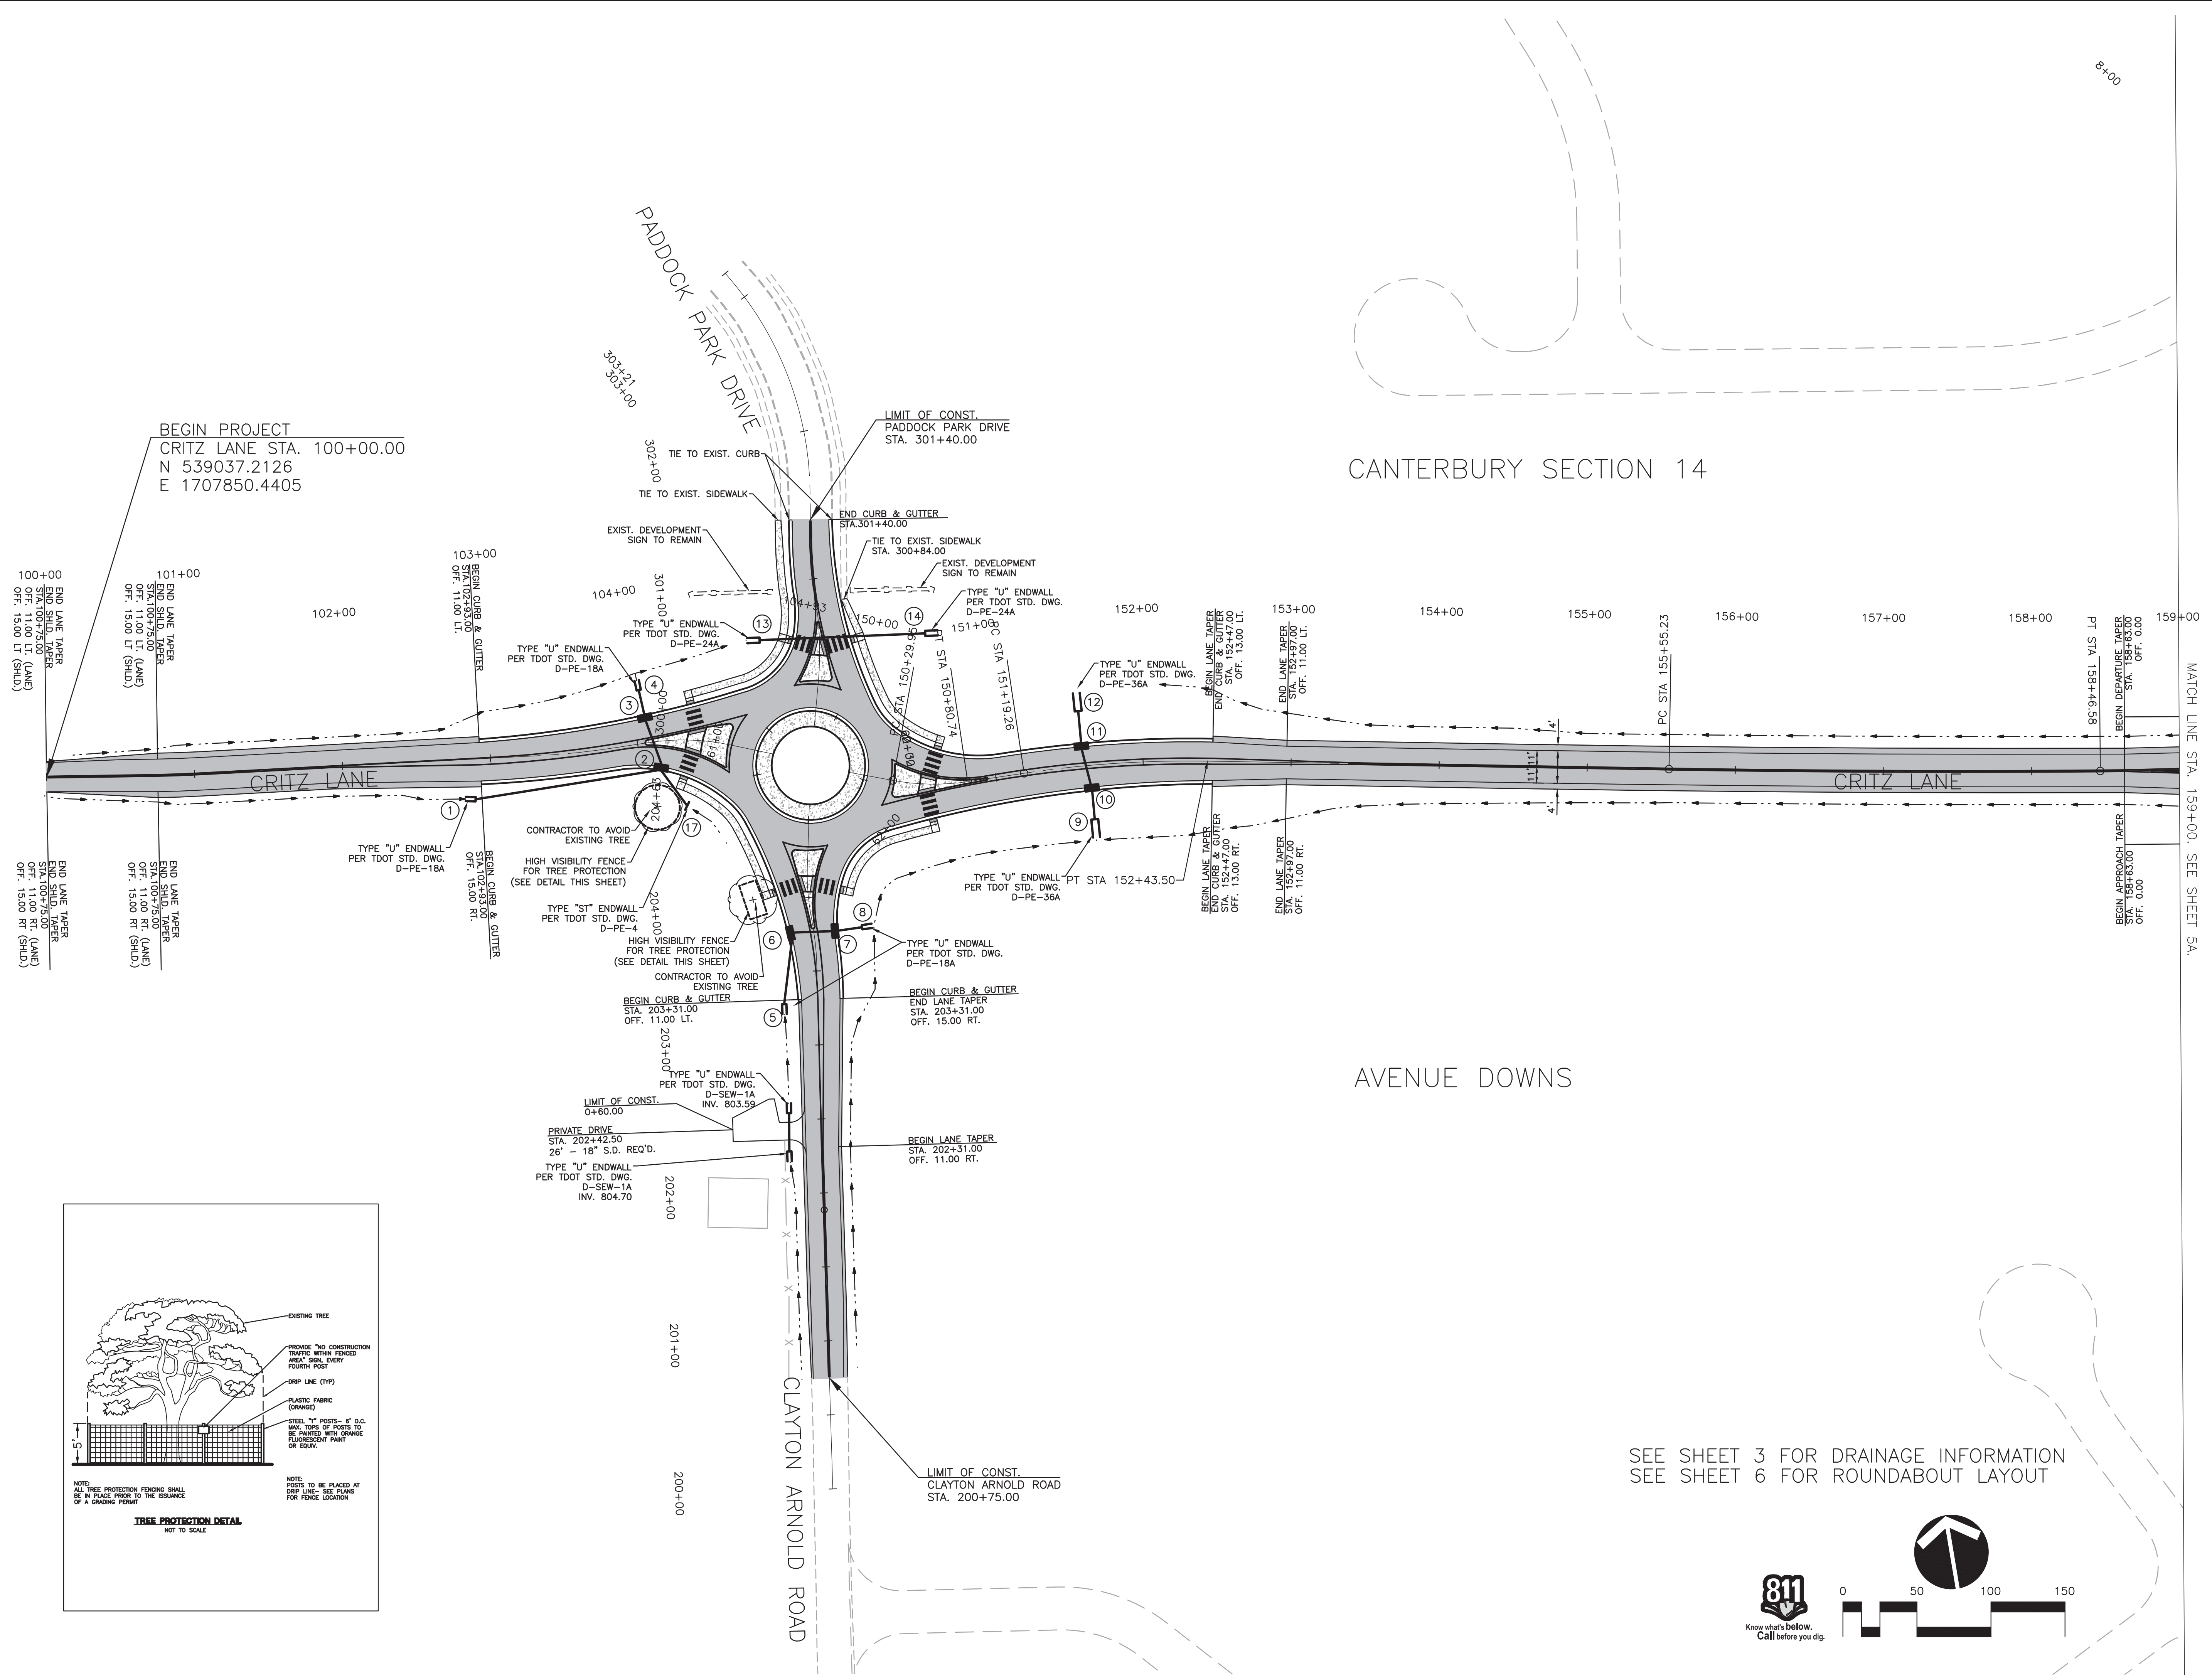

SEE SHEET 3 FOR DRAINAGE INFORMATION  
 SEE SHEET 6 FOR ROUNDABOUT LAYOUT

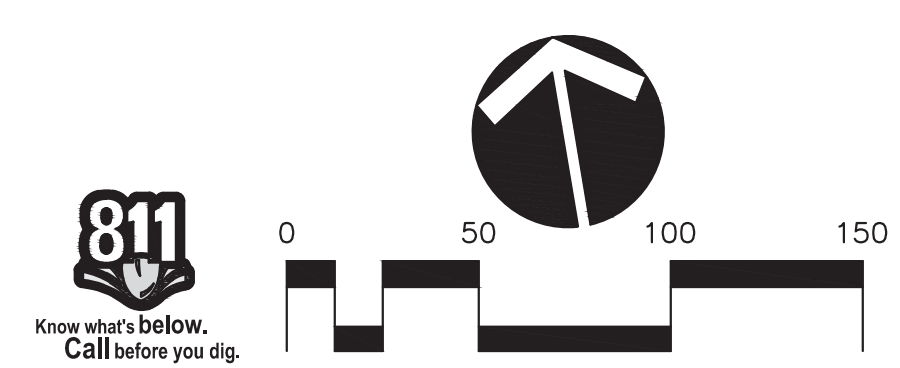

CRITZ LANE IMPROVEMENTS AND AVENUE DOWNS AND CLAYTON ARNOLD ROAD, WILLIAMSON COUNTY, TENNESSEE  
 PLOTTED BY TITANIC E. GORDON ON 07/20/20 10:25 AM. LAYOUT UPDATED BY USER ON 07/20/20 10:25 AM