




**CRITZ LANE IMPROVEMENTS**  
 FOR  
**TOWN OF THOMPSON'S STATION, TN**  
 TOWN OF THOMPSON'S STATION, WILLIAMSON COUNTY, TENNESSEE


WK. ORDER	1349	FLR	FLR	FLR	1"=50'	DATE	JULY 13, 2020	REV. #	DESCRIPTION:
JOB NO.	18190	DESIGNED:	DRAWN:	SCALE:	DATE				

**PROPOSED LAYOUT**  
**5A**

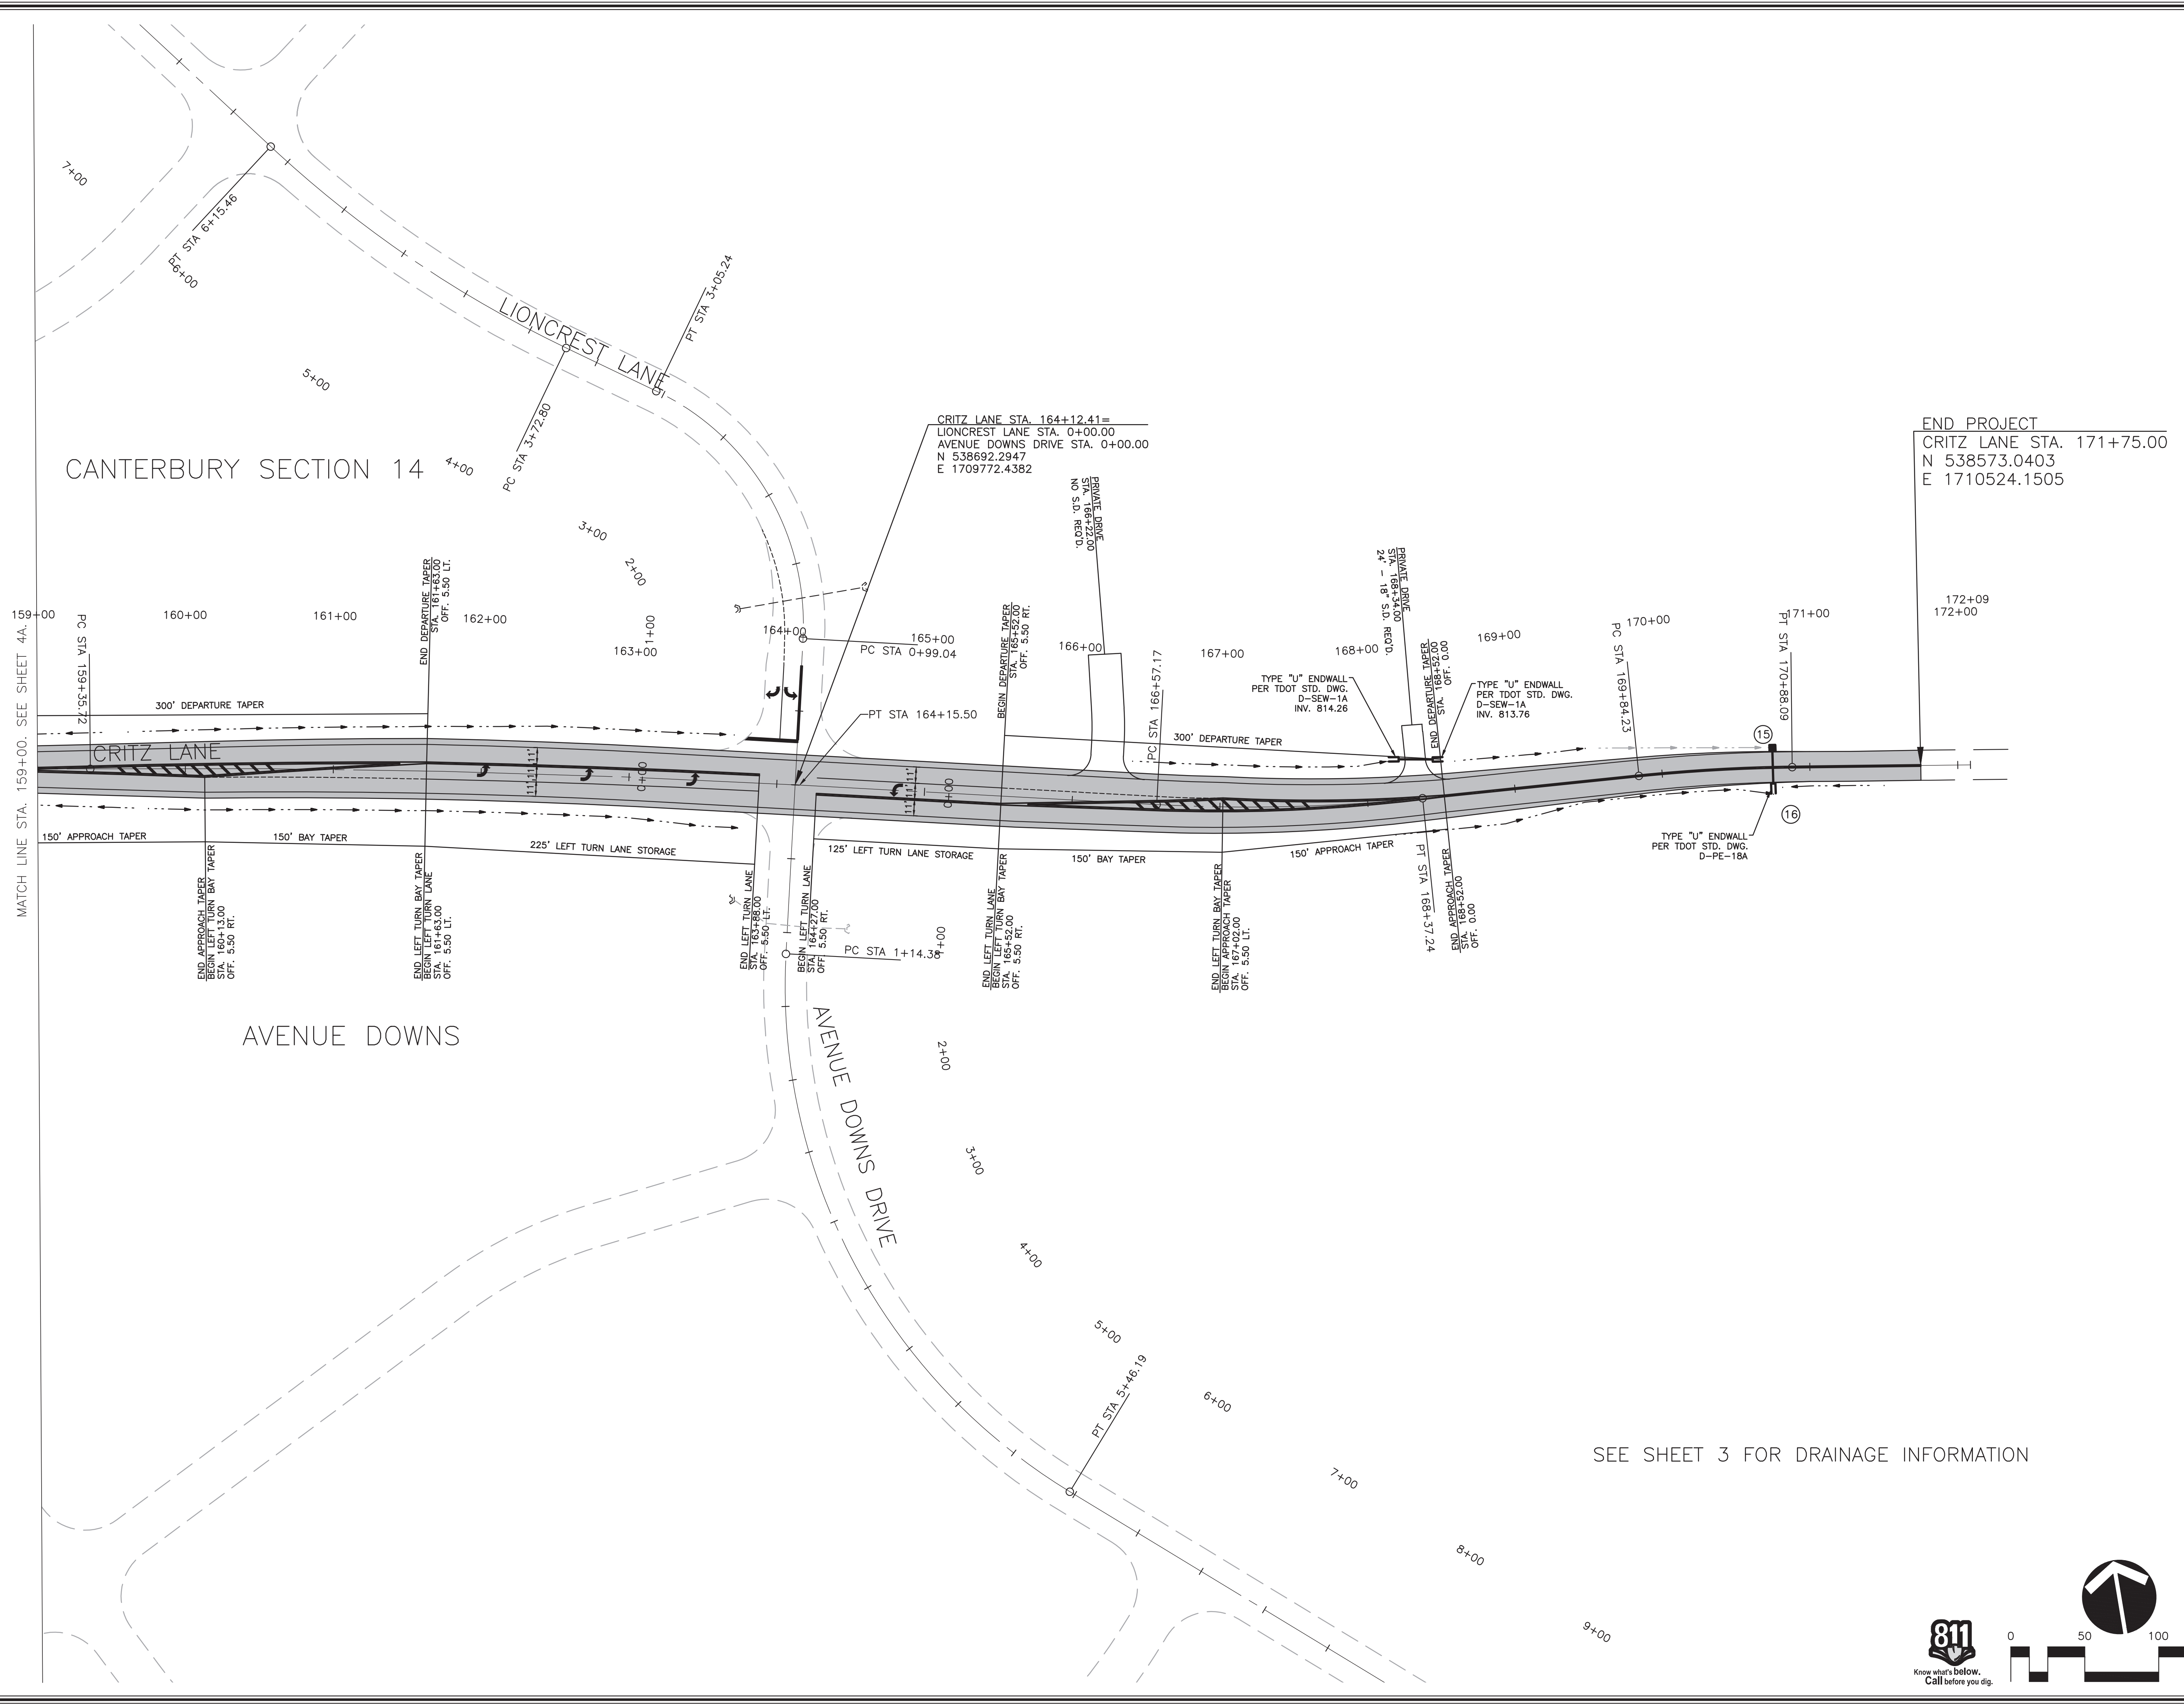

END PROJECT  
 CRITZ LANE STA. 171+75.00  
 N 538573.0403  
 E 1710524.1505

SEE SHEET 3 FOR DRAINAGE INFORMATION

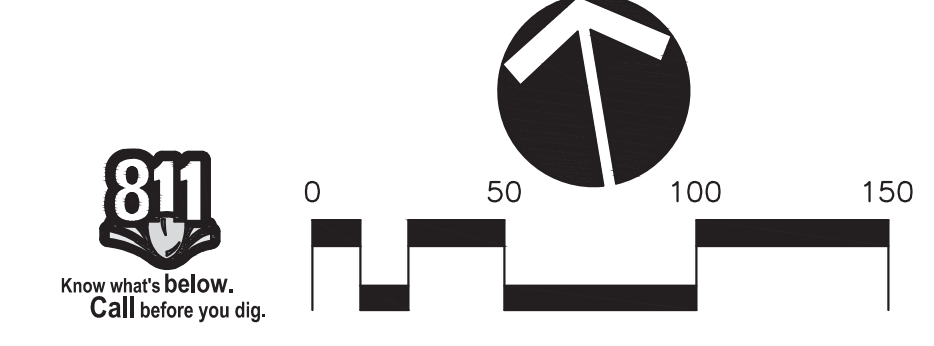

CRITZ LANE IMPROVEMENTS AND AVENUE DOWNS DRIVE, WILLIAMSON COUNTY, TENNESSEE  
 PLOTTED BY TIFANY E. GORDON ON 7/13/2020 7:28 AM. LAYOUT SPANDED BY USER ON 7/13/2020 7:19 PM