



MATCH LINE SEE SHEET 23.

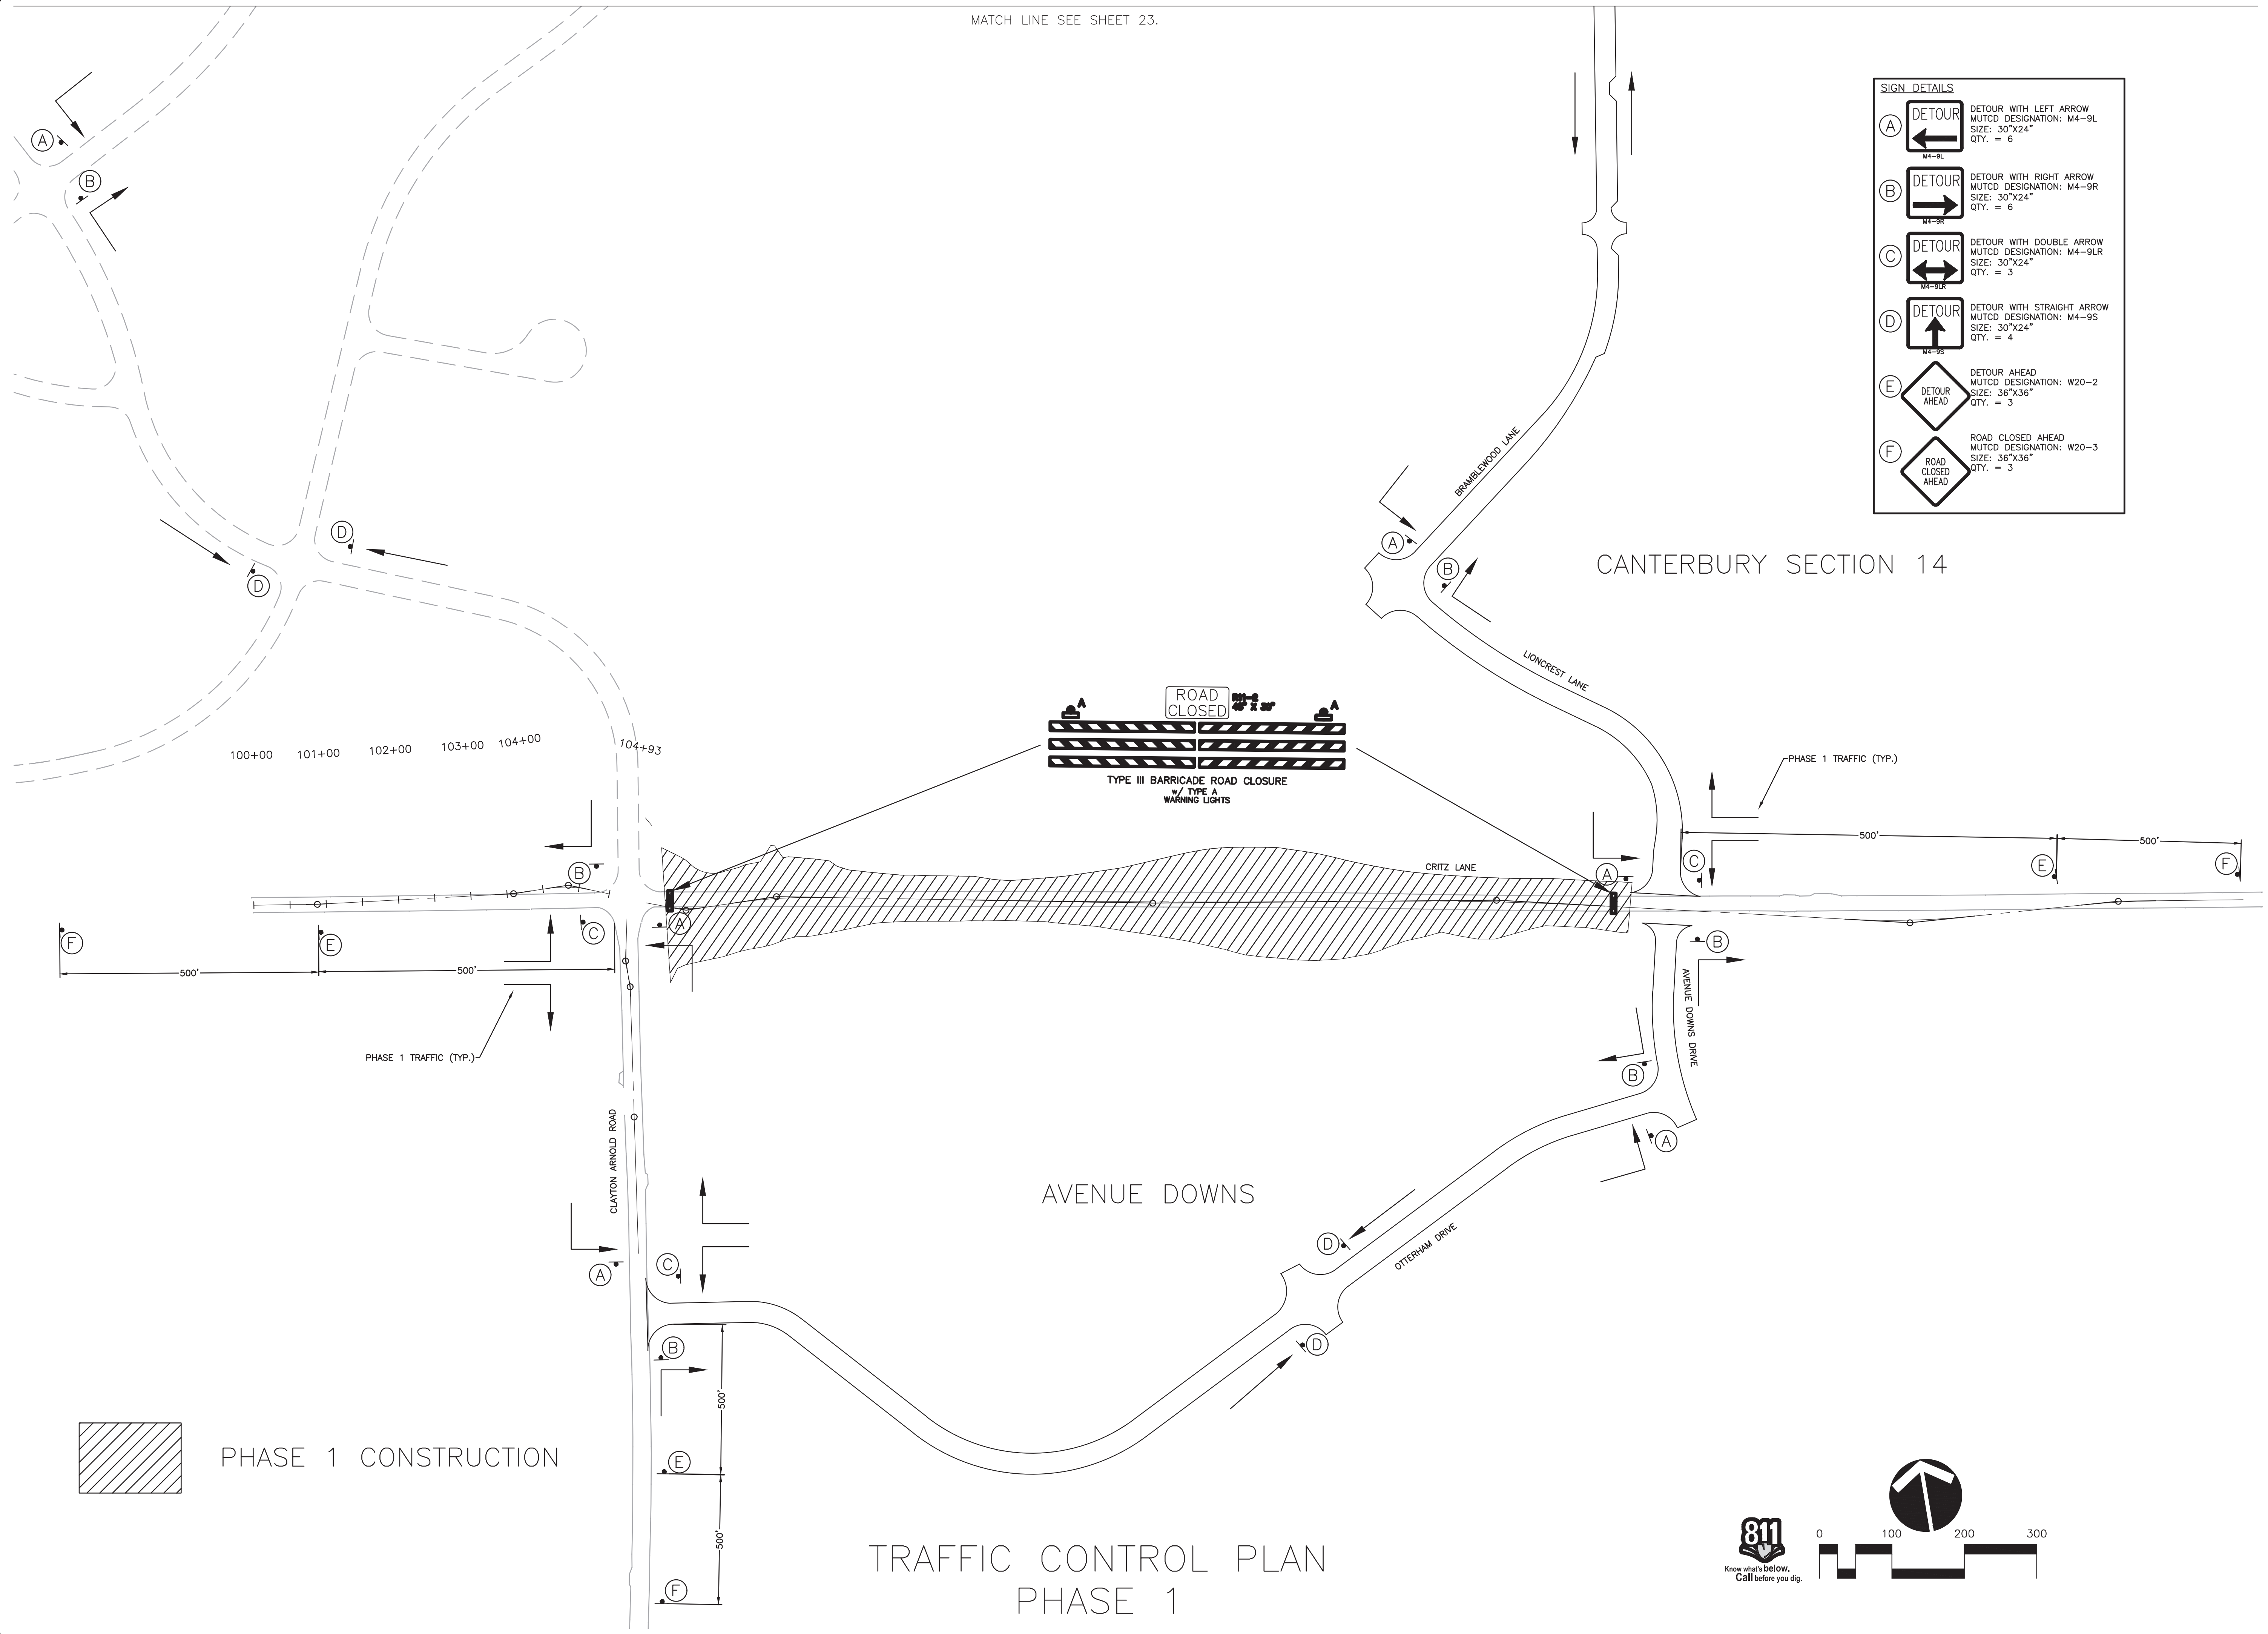

SIGN DETAILS

- (A) DETOUR WITH LEFT ARROW
MUTCD DESIGNATION: M4-9L
SIZE: 30"x24"
QTY: = 6
- (B) DETOUR WITH RIGHT ARROW
MUTCD DESIGNATION: M4-9R
SIZE: 30"x24"
QTY: = 6
- (C) DETOUR WITH DOUBLE ARROW
MUTCD DESIGNATION: M4-9LR
SIZE: 30"x24"
QTY: = 3
- (D) DETOUR WITH STRAIGHT ARROW
MUTCD DESIGNATION: M4-9S
SIZE: 30"x24"
QTY: = 4
- (E) DETOUR AHEAD
MUTCD DESIGNATION: W20-2
SIZE: 36"x36"
QTY: = 3
- (F) ROAD CLOSED AHEAD
MUTCD DESIGNATION: W20-3
SIZE: 36"x36"
QTY: = 3

RAGAN SMITH
 LAND PLANNERS • CIVIL ENGINEERS
 LANDSCAPE ARCHITECTS • SURVEYORS
 Chattanooga, TN
 Nashville, TN
 Murfreesboro, TN
 423-890-9400
 615-244-8591
 615-546-9050
 ragan-smith.com

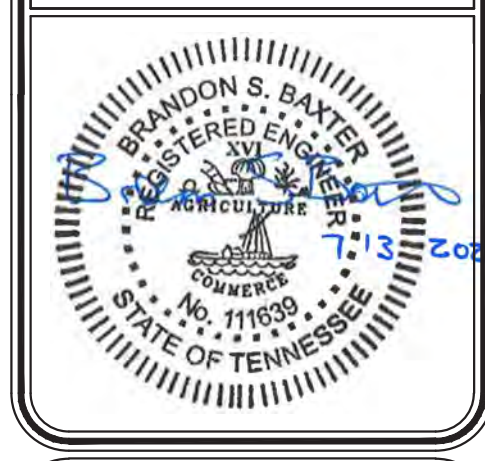

CRITZ LANE IMPROVEMENTS
 FOR
TOWN OF THOMPSON'S STATION, TN
 TOWN OF THOMPSON'S STATION, WILLIAMSON COUNTY, TENNESSEE

WK. ORDER	1349	FLR	FLR	FLR	REV.	DATE	DESCRIPTION
JOB NO.	18190	DESIGNED:	DRAWN:	SCALE:	DATE:	JULY 13, 2020	

TRAFFIC CONTROL PLANS

21

CLAYTON ARNOLD ROAD AND AVENUE DOWNS, TN TRAFFIC CONTROL PHASE 1 PLAN
 PLOTTED BY: GARDNER ON 7/13/2020 8:49 AM LAST UPDATED BY: GARDNER 7/13/2020 10:19 AM

811
 Know what's below.
 Call before you dig.