


CRITZ LANE IMPROVEMENTS
 FOR
TOWN OF THOMPSON'S STATION, TN
 TOWN OF THOMPSON'S STATION, WILLIAMSON COUNTY, TENNESSEE


JOB NO.	18190	DESIGNED:	FLR	DATE:	JULY 13, 2020
WK. ORDER	1349	DRAWN:	FLR	REV. #	
		SCALE:	1"=600'		
		DESCRIPTION:	4 09-14-2021 CONTROL PLAN		

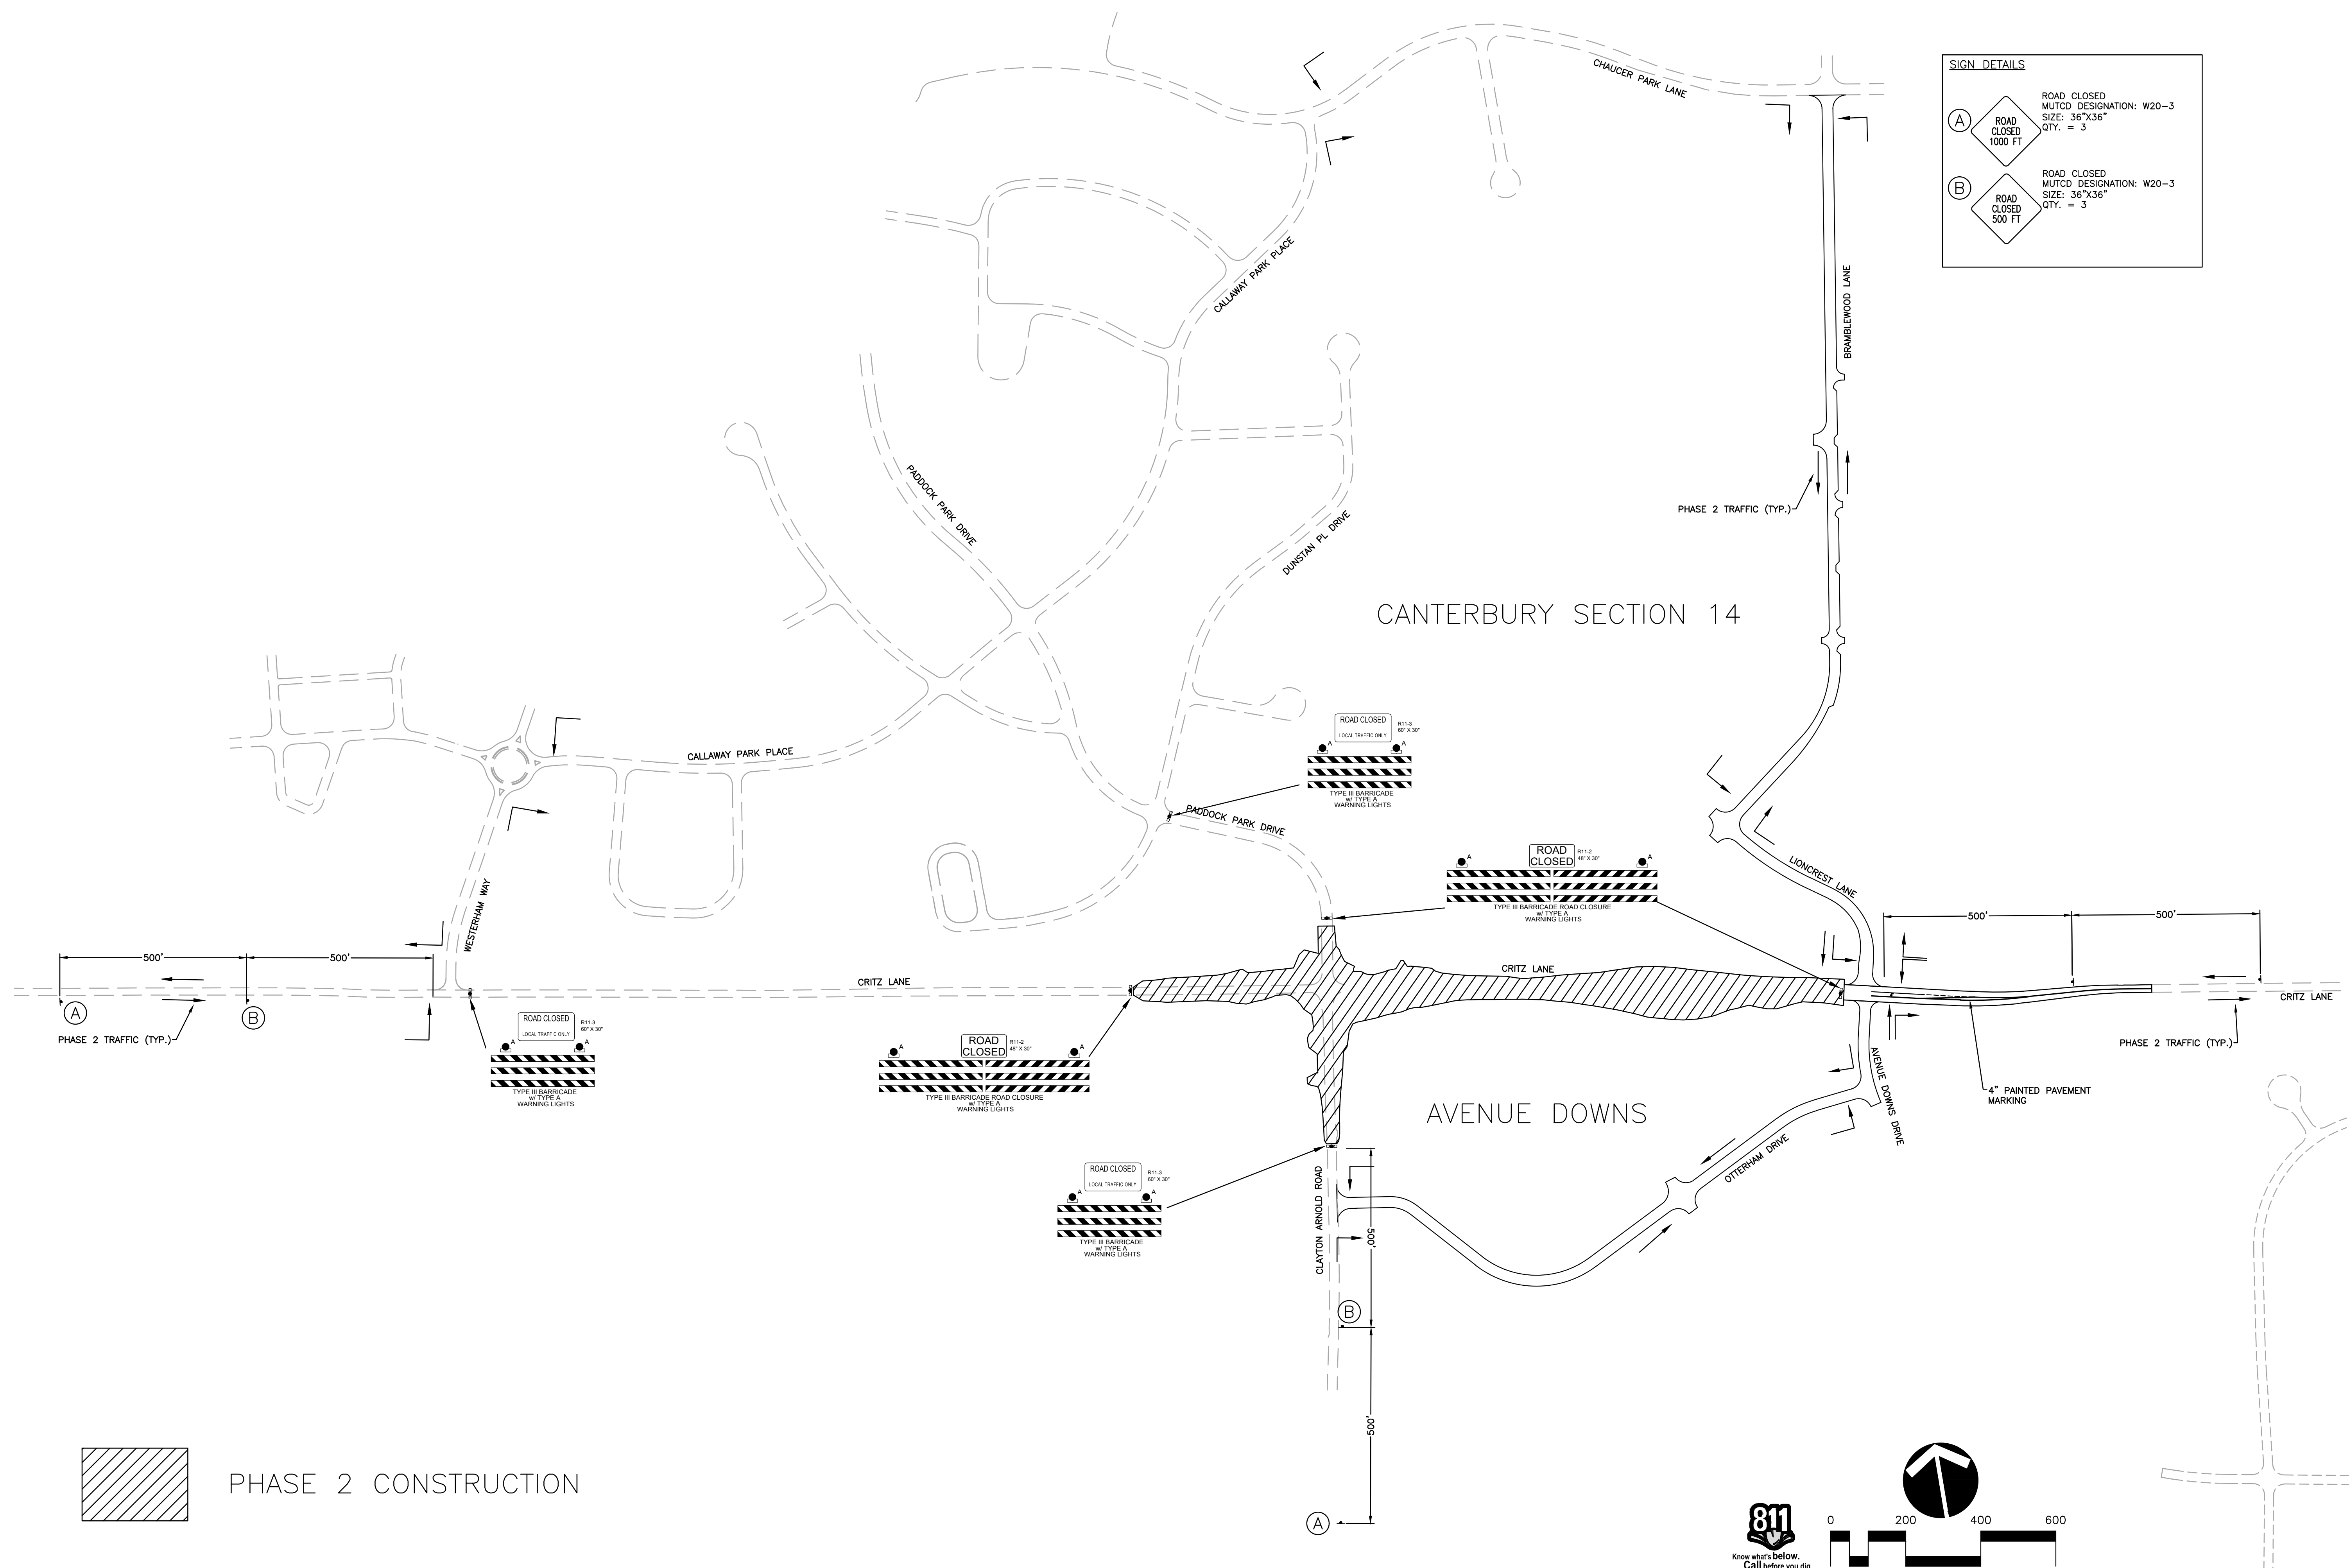

SIGN DETAILS

(A) ROAD CLOSED MUTCD DESIGNATION: W20-3
 SIZE: 36"x36"
 QTY. = 3

(B) ROAD CLOSED MUTCD DESIGNATION: W20-3
 SIZE: 36"x36"
 QTY. = 3

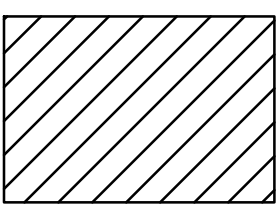 PHASE 2 CONSTRUCTION

NOTE: SEE SHEET 23A FOR PHASE 2 DETOUR DETAILS AND SIGNING

TRAFFIC CONTROL PLAN
PHASE 2

CLAYTON ARNOLD ROAD IMPROVEMENTS AND INTERSECTION WITH CRITZ LANE, TRAFFIC CONTROL PLAN 23.00
 PLOTTED BY: GARDNER ON 8/10/21 12:27 PM. LAST UPDATED BY: GARDNER WARDEN 12:19 PM